




01 AC100 - REFLECTED CEILING PLAN
SCALE: 1:20

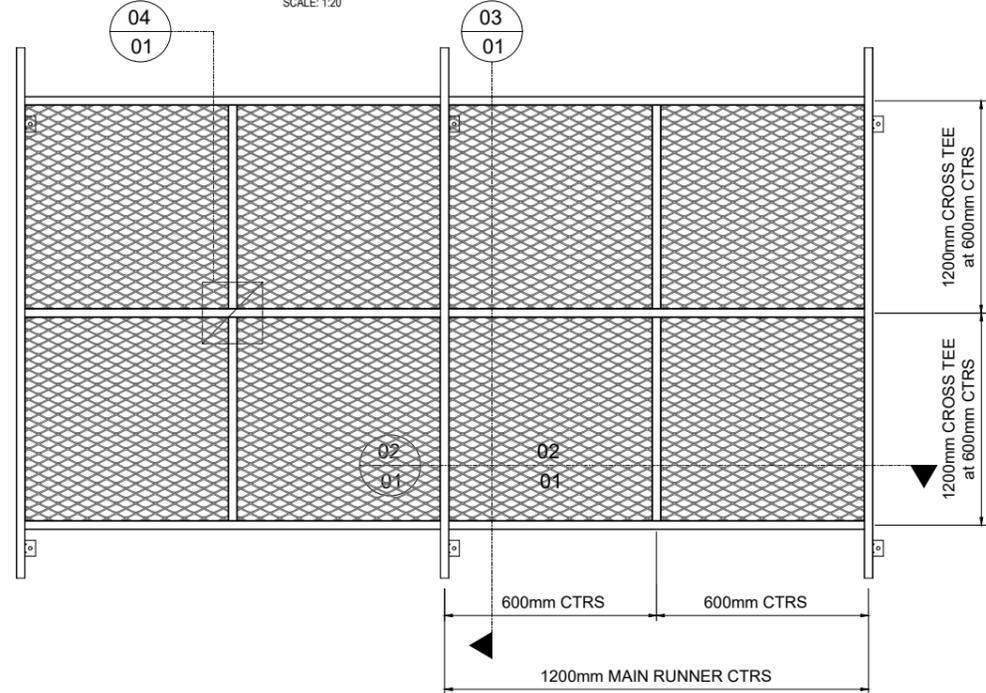


07 AC100- ISOMETRIC VIEW
SCALE: 1:25

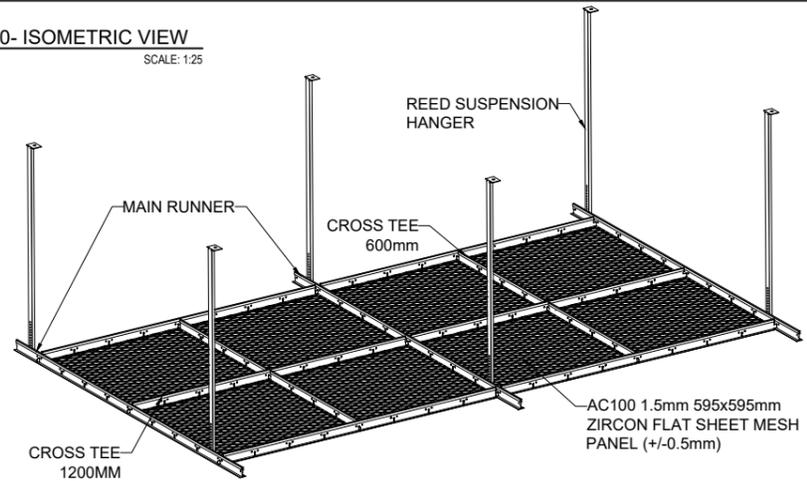


05 AC100 - CONNECTION DETAIL
SCALE: 1:1

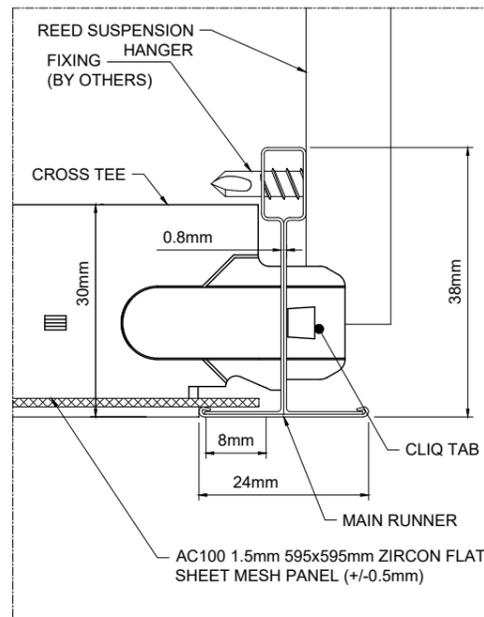


04 AC100 - RCP INTERSECTION DETAIL
SCALE: 1:2

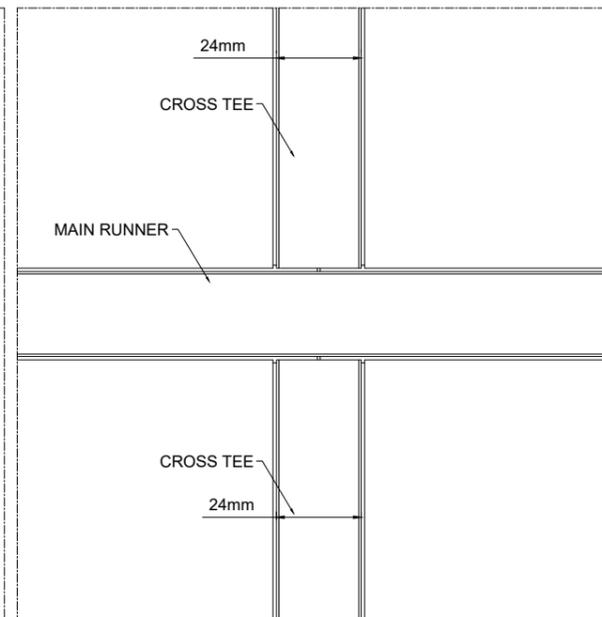


02 AC100 - SECTION
SCALE: 1:5

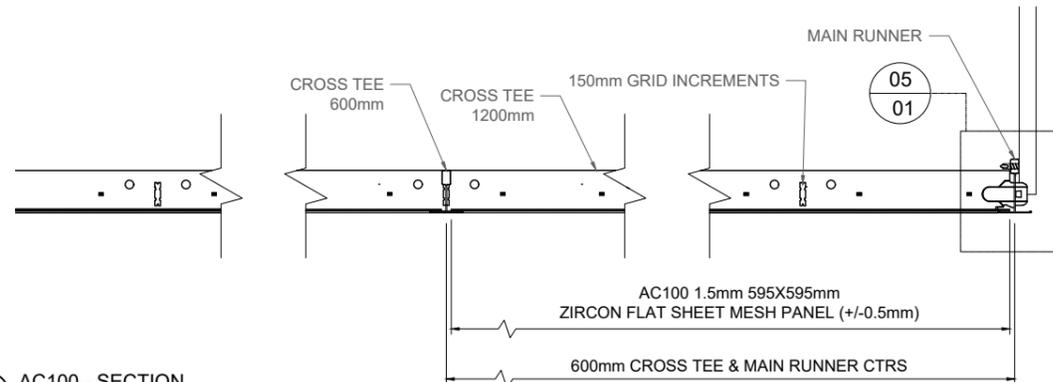

03 AC100 - SECTION
SCALE: 1:5

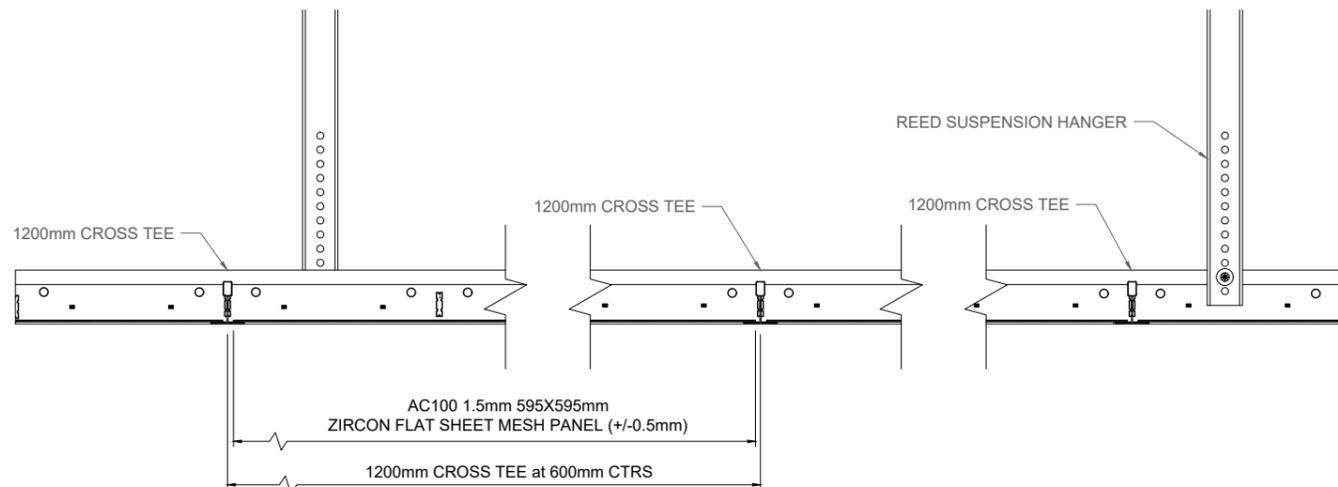

06 AC100 - MESH PATTERN DETAIL
SCALE: 1:2

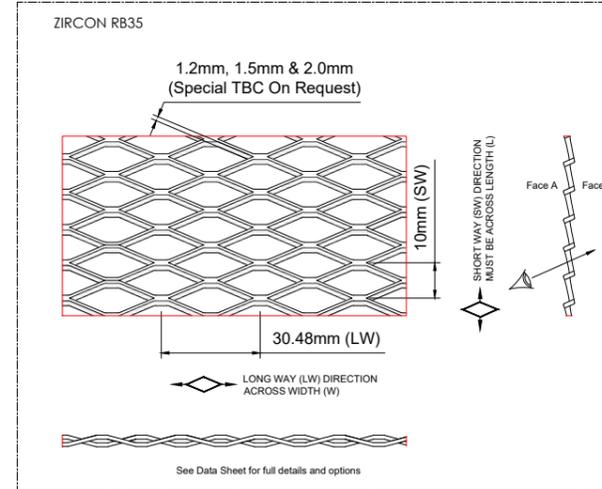

Notes:

1. THE COPYRIGHT OF THIS DRAWING IS VESTED IN AMRON ARCHITECTURAL LIMITED AND IT MAY NOT BE REPRODUCED IN WHOLE OR PART OR USED FOR THE MANUFACTURE OF ANY ARTICLE WITHOUT THE EXPRESS PERMISSION OF THE COPYRIGHT HOLDERS.
2. WORK TO FIGURED DIMENSIONS ONLY.
3. THIS DRAWING IS TO BE READ IN CONJUNCTION WITH ALL RELEVANT ARCHITECTS, SERVICE ENGINEER'S AND AMRON DRAWINGS AND SPECIFICATIONS.

TOLERANCE UNLESS STATED ±1mm ALL DIMS IN MM

DO NOT SCALE

NOTES

- MATERIAL (TILE) : STEEL OR ALUMINIUM
- MATERIAL (GRID) : STEEL
- OTHER MODULE SIZES AVAILABLE ON REQUEST
- REFER TO METAL PATTERN TYPES BROCHURE FOR OPTIONS
- REFER TO ACOUSTICS BROCHURE FOR OPTIONS
- REFER TO FINISHES BROCHURE OR CONTACT AMRON FOR CUSTOM PAINT OPTIONS

SPECIFICATION GUIDE (STANDARD)

| | |
|---------------|--|
| SYSTEM | AC100 |
| MODULE LENGTH | 600 |
| MODULE WIDTH | 600 |
| PATTERN | ZIRCON EXPANDED MESH PANEL (PLEASE REFER TO METAL PATTERN TYPE BROCHURE) |
| FINISH | RAL 9010 20% GLOSS |
| ACOUSTICS | IF REQUIRED |

OTHER MODULE SIZES AVAILABLE ON REQUEST

| | | | |
|------|--------------|-----|-------|
| REV: | DESCRIPTION: | BY: | DATE: |
| | | | |

STATUS: **WORK NORM**

Amron Architectural Limited.
9-10 The Foundry Business Park,
Seager Road,
Faversham,
Kent, ME13 7FD
+44 (0)1795 228 583
www.amronarchitectural.co.uk

TITLE:
**AC100 Steel - 600 x 600
Module Zircon Flat
Sheet Mesh Panel
595x595mm on T-24
Typical Detail**

| | | | |
|-------------------------------|----------------------------|-----------------|----------------|
| CAD LOCATION & NAME: AC100 | | | |
| SCALE AT A3: AS SHOWN | DATE: 16/01/26 | DRAWN: WF | CHECKED: WF |
| PROJECT NO: WORK NORM | DRAWING NO: AC100-01_02 | REVISION: 00 | |