



01 AC400 - REFLECTED CEILING PLAN  
SCALE: 1:1

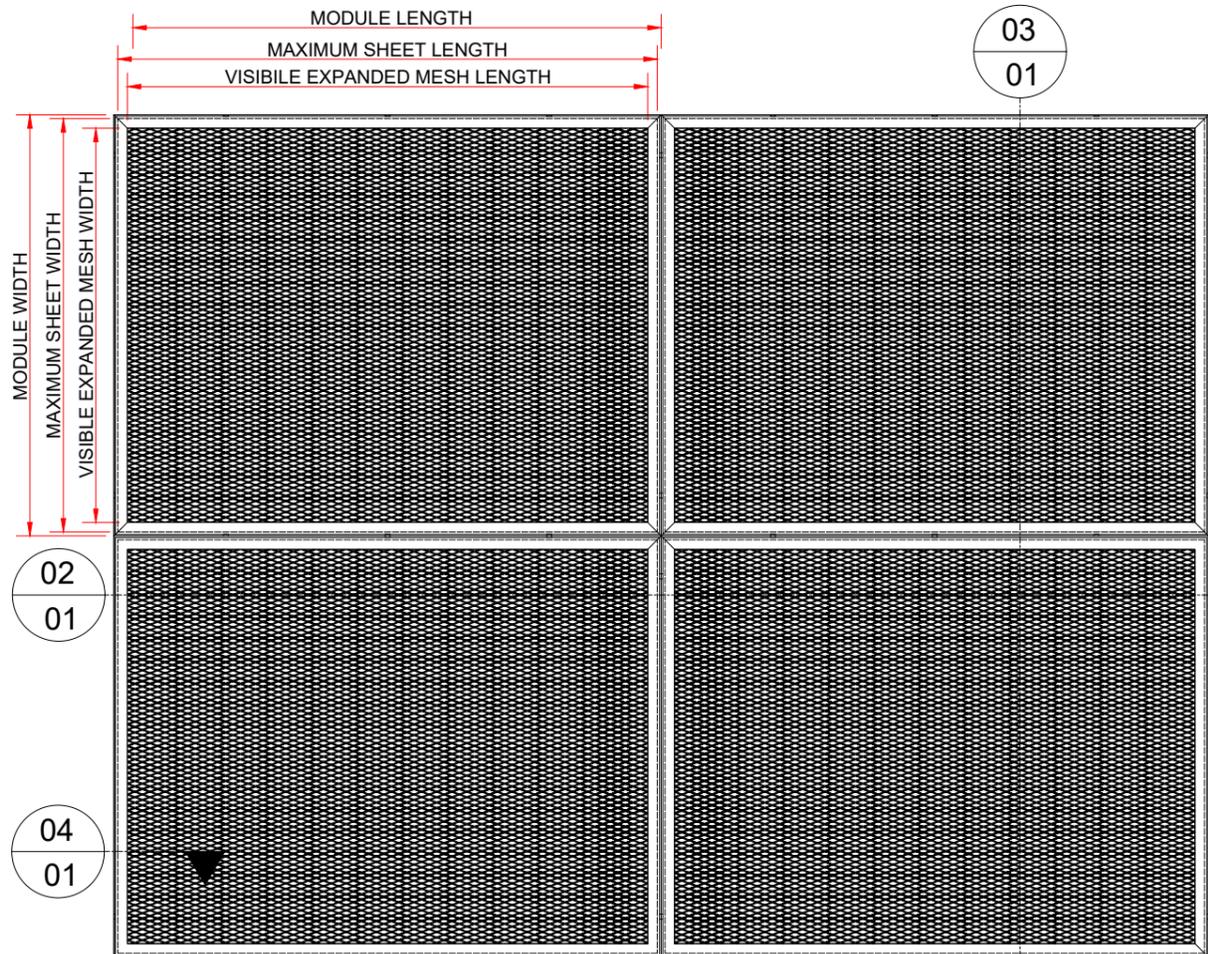

05 AC400- ISOMETRIC VIEW  
SCALE: NTS

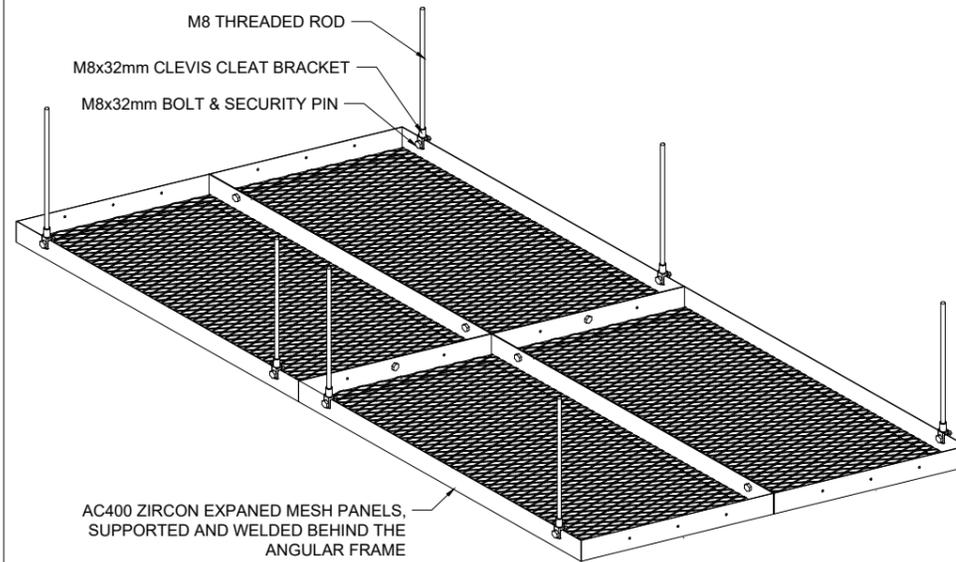

Notes:

1. THE COPYRIGHT OF THIS DRAWING IS VESTED IN AMRON ARCHITECTURAL LIMITED AND IT MAY NOT BE REPRODUCED IN WHOLE OR PART OR USED FOR THE MANUFACTURE OF ANY ARTICLE WITHOUT THE EXPRESS PERMISSION OF THE COPYRIGHT HOLDERS.
2. WORK TO FIGURED DIMENSIONS ONLY.
3. THIS DRAWING IS TO BE READ IN CONJUNCTION WITH ALL RELEVANT ARCHITECTS, SERVICE ENGINEERS AND AMRON DRAWINGS AND SPECIFICATIONS.

TOLERANCE UNLESS STATED ±1mm | ALL DIMS IN MM

DO NOT SCALE


NOTES

- MATERIAL (TILE): STEEL OR ALUMINIUM
- MATERIAL (GRID): STEEL OR ALUMINIUM
- OTHER MODULE SIZES AVAILABLE ON REQUEST
- REFER TO METAL PATTERN TYPES BROCHURE FOR OPTIONS
- REFER TO ACOUSTICS BROCHURE FOR OPTIONS
- REFER TO FINISHES BROCHURE OR CONTACT AMRON FOR CUSTOM PAINT OPTIONS


SPECIFICATION GUIDE (STANDARD)

SYSTEM	AC400
MODULE WIDTH	AS REQUIRED
MODULE LENGTH	AS REQUIRED
PATTERN	ZIRCON EXPANDED MESH PANEL
ACOUSTICS	OPTIONAL
FINISH	AS REQUIRED


OTHER MODULE SIZES AVAILABLE ON REQUEST

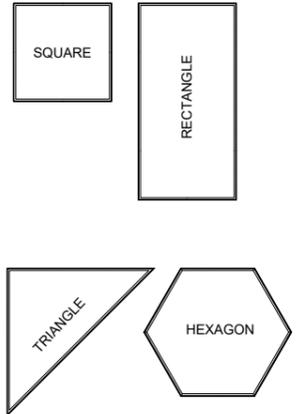


04 AC400 - EDGE DETAIL  
SCALE: 1:2

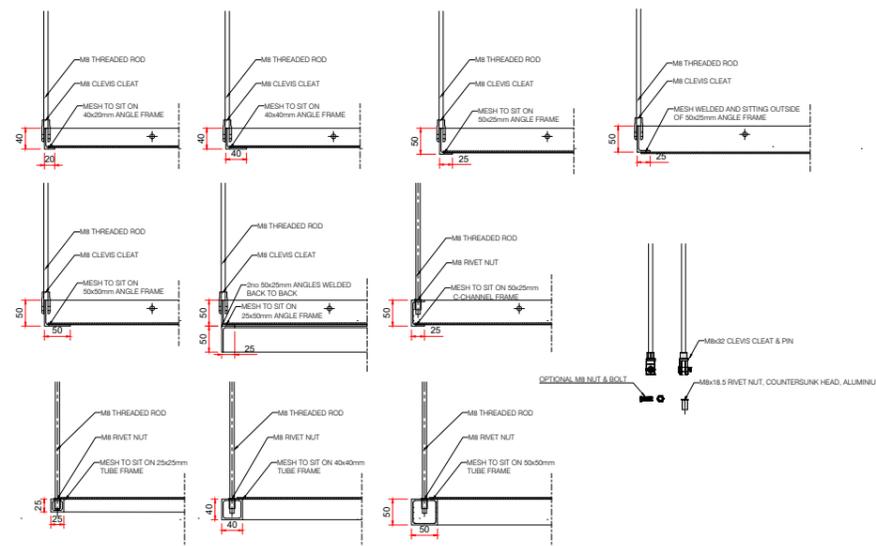

02/01 AC400 - SECTION  
SCALE: 1:1

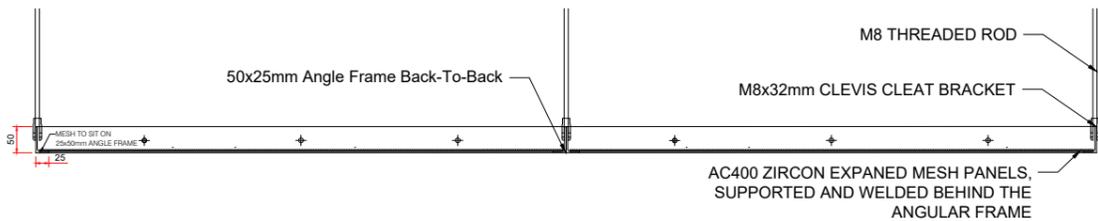

02 AC400 - SECTION  
SCALE: 1:1

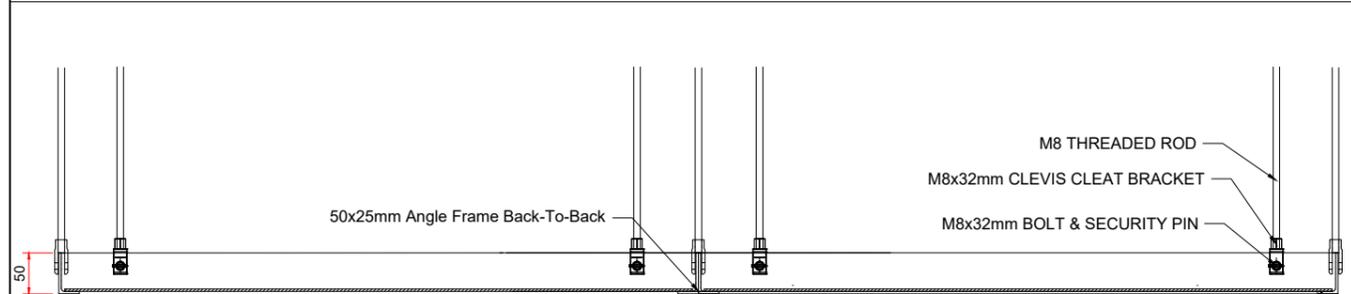

03 AC400 - SECTION  
SCALE: 1:1



REV:	DESCRIPTION:	BY:	DATE:
------	--------------	-----	-------

STATUS: WORK NORM



Amron Architectural Limited.  
9-10 The Foundry Business Park,  
Seager Road,  
Faversham,  
Kent, ME13 7FD  
+44 (0)1795 228 583  
www.amronarchitectural.co.uk

TITLE:  
**AC400 - EXPANDED MESH  
BESPOKE CEILING RAFT  
TYPICAL DETAIL**

CAD LOCATION & NAME: AC400			
SCALE AT A3: AS SHOWN	DATE: 07.11.25	DRAWN: WF	CHECKED: -
PROJECT NO: WORK NORM	DRAWING NO: AC400-01_01	REVISION:	00