









01 AC550 - REFLECTED CEILING PLAN  
SCALE: AS PER MODEL

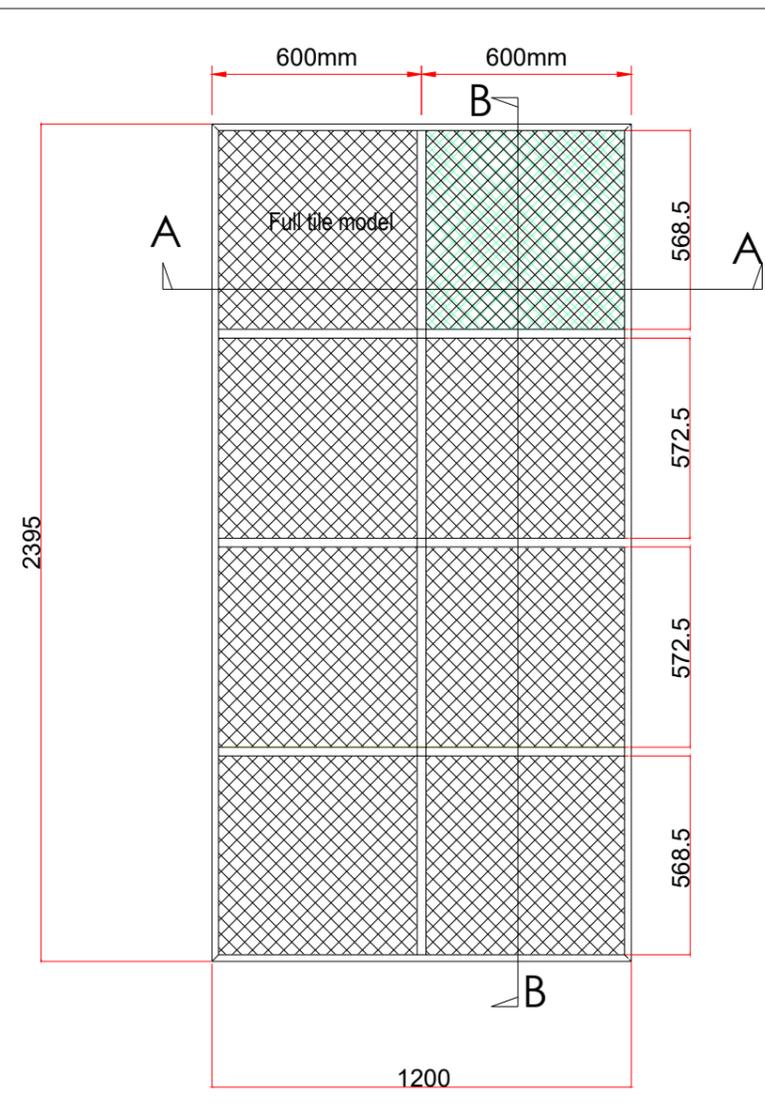

07 AC500 - COMPONENTS  
SCALE: AS PER MODEL

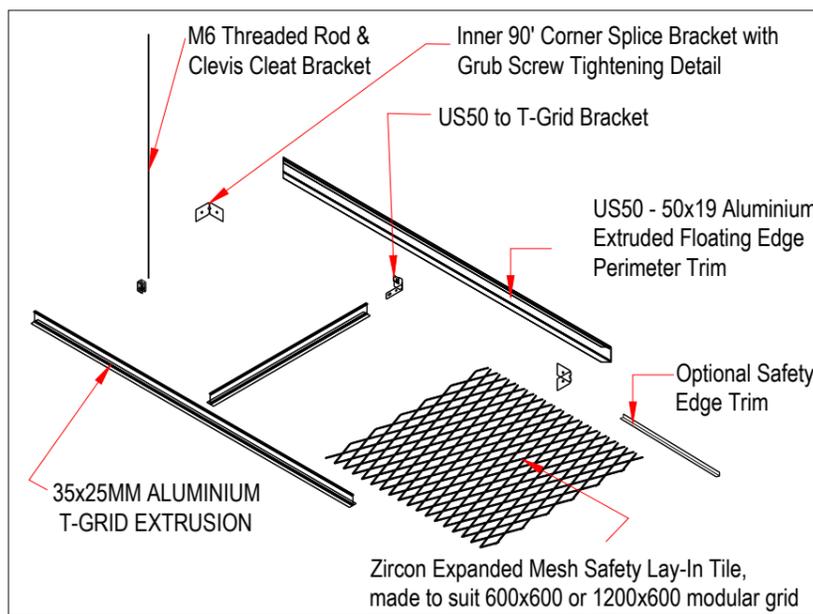

08 AC500 - ISOMETRIC  
SCALE: AS PER MODEL

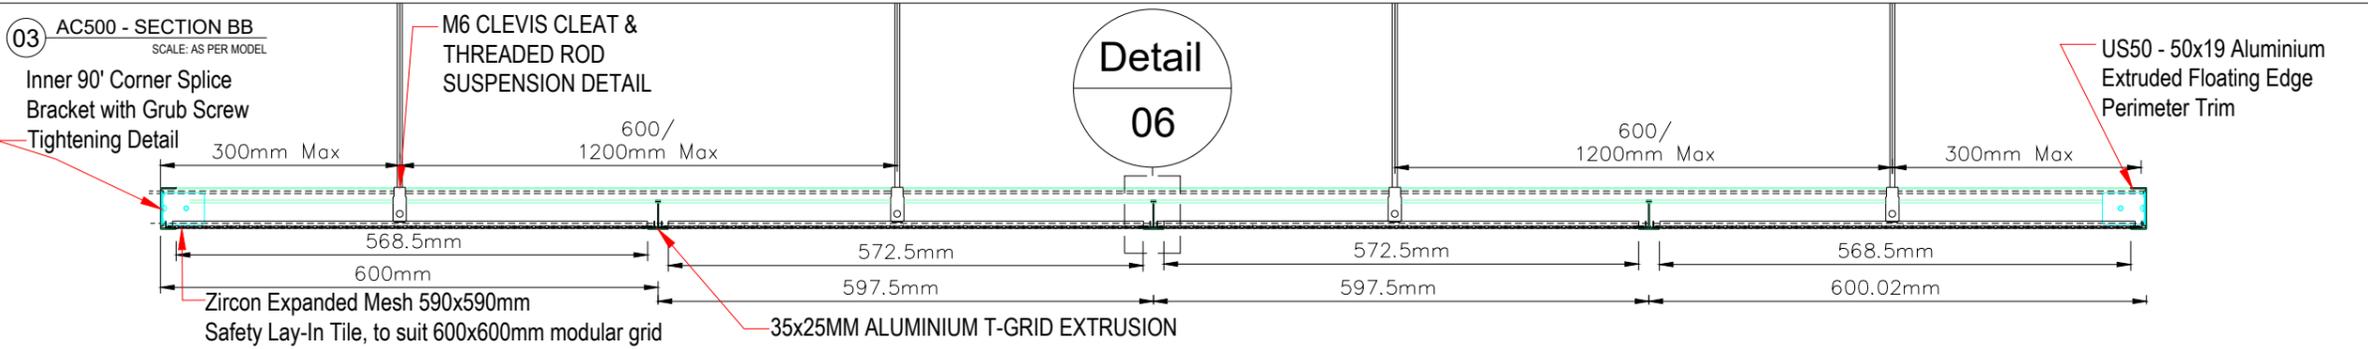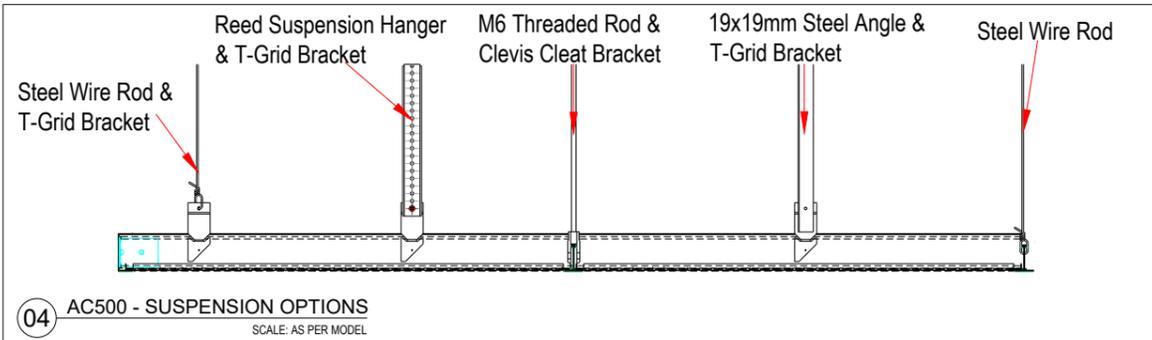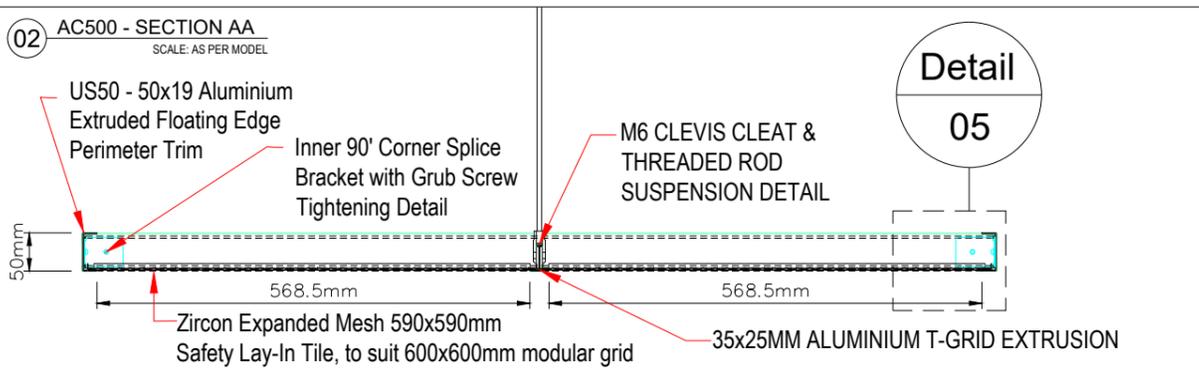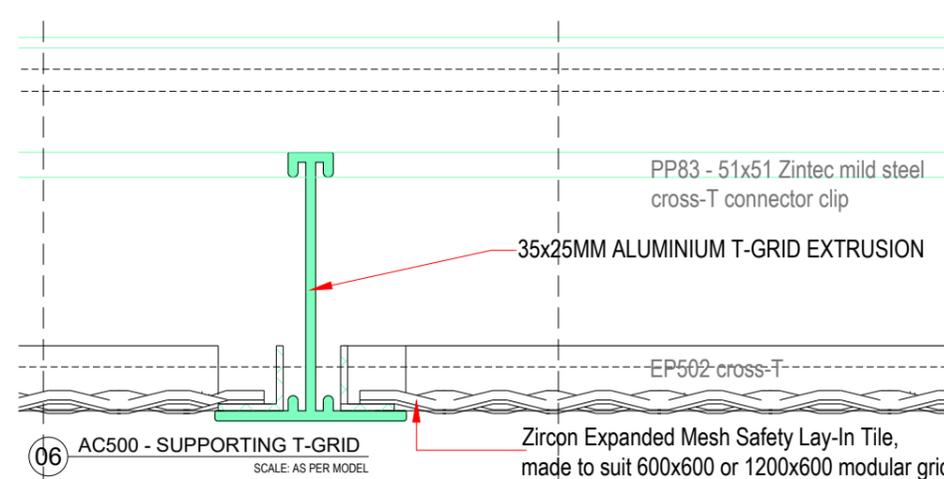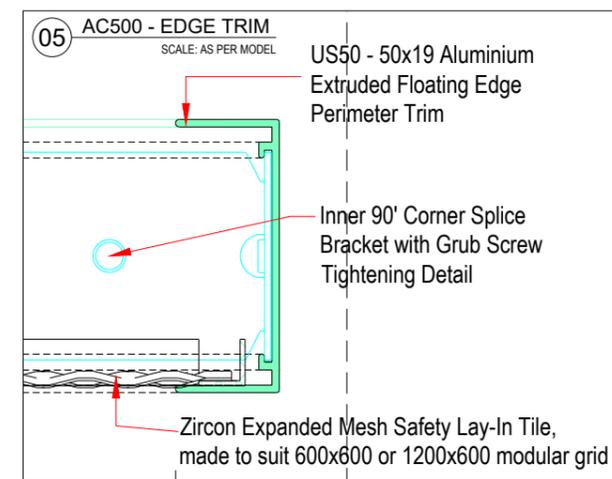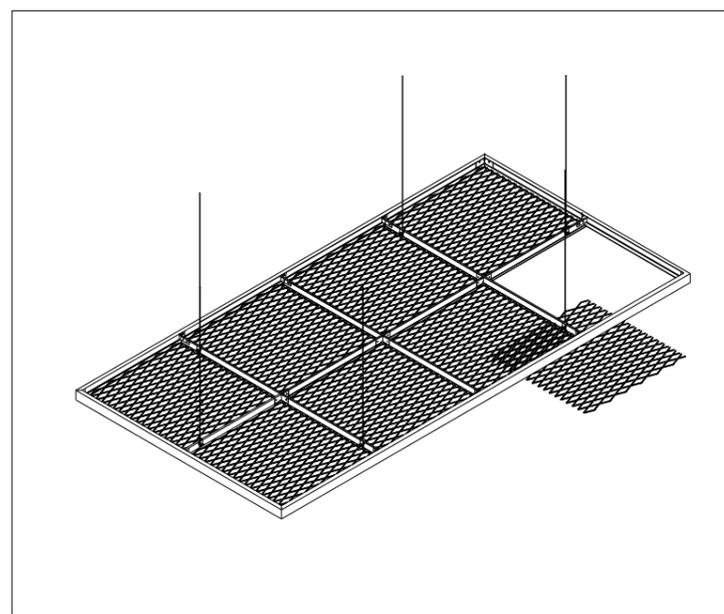

Notes:

1. THE COPYRIGHT OF THIS DRAWING IS VESTED IN AMRON ARCHITECTURAL LIMITED AND IT MAY NOT BE REPRODUCED IN WHOLE OR PART OR USED FOR THE MANUFACTURE OF ANY ARTICLE WITHOUT THE EXPRESS PERMISSION OF THE COPYRIGHT HOLDERS.
2. WORK TO FIGURED DIMENSIONS ONLY.
3. THIS DRAWING IS TO BE READ IN CONJUNCTION WITH ALL RELEVANT ARCHITECTS, SERVICE ENGINEER'S AND AMRON DRAWINGS AND SPECIFICATIONS.

TOLERANCE UNLESS STATED ±1mm ALL DIMS IN MM

DO NOT SCALE

NOTES

- MATERIAL AVAILABLE: STEEL OR ALUMINIUM
- CONTACT AMRON FOR ALTERNATIVE LENGTH OPTIONS
- CEILING PANELS: ZIRCON EXPANDED MESH PATTERNS AS STANDARD - REFER TO METAL PATTERN BROCHURE FOR FURTHER SELECTION
- PPC FINISH IN RAL COLOUR RANGE. CONTACT AMRON FOR CUSTOM FINISHES
- GRID COMPONENTS MILL/GALV FINISH AS STANDARD - CONTACT AMRON FOR FURTHER OPTIONS

SPECIFICATION GUIDE (STANDARD)

SYSTEM	AC500 RAFT (SMALL)
SIZE	600x600mm & 1200x600mm
CENTRES	Increase in 600x600mm Increments
ACOUSTICS	Optional
PERFORATION	Zircon Expanded Mesh
FINISH	PPC
COLOUR	TBC

ADDITIONAL DETAILS:

MESH ORIENTATION:



REV:	DESCRIPTION:	BY:	DATE:

WORK NORM



Amron Architectural Limited.  
Wire Belt House,  
Castle Road,  
Sittingbourne,  
Kent, ME10 3RF  
  
+44 (0)1795 228 583  
www.amronarchitectural.co.uk

TITLE:  
**AC500 CLOUD SERIES  
ALUMINIUM T-GRID WITH  
ZIRCON EXPANDED MESH  
SAFETY EDGE TILES AND  
TRIQ-US50 PERIMETER  
FLOATING EDGE TRIM**

CAD LOCATION & NAME:  
Technical/Interiors/AC500

SCALE AT A3: AS SHOWN	DATE: 25.10.21	DRAWN: ASA	CHECKED: WF
PROJECT NO: WORK NORM	DRAWING NO: AC500/50/S/401	REVISION: 001	