




01 AC700W - RCP VIEW
SCALE 1:30

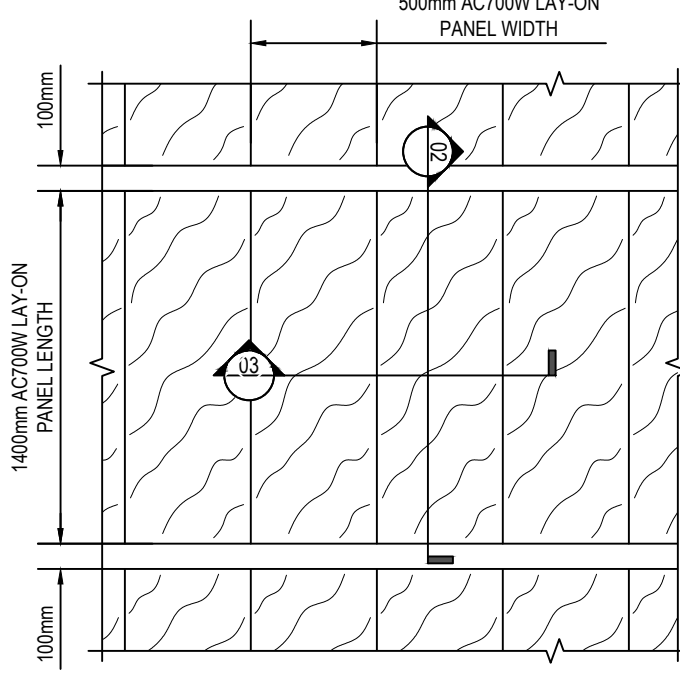

04 AC700W - ENLARGED DETAIL
SCALE 1:1

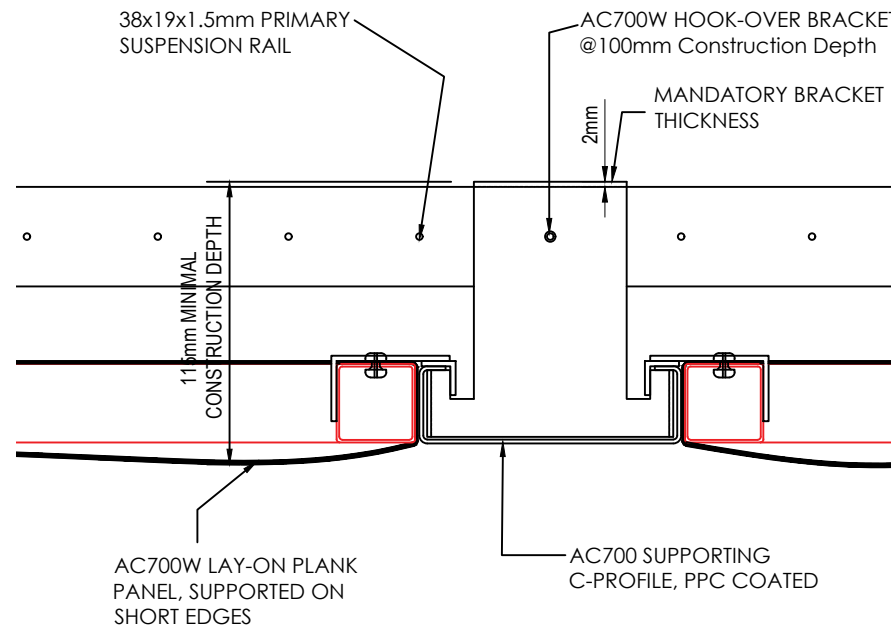

01 AC700W - ISOMETRIC VIEW
NTS

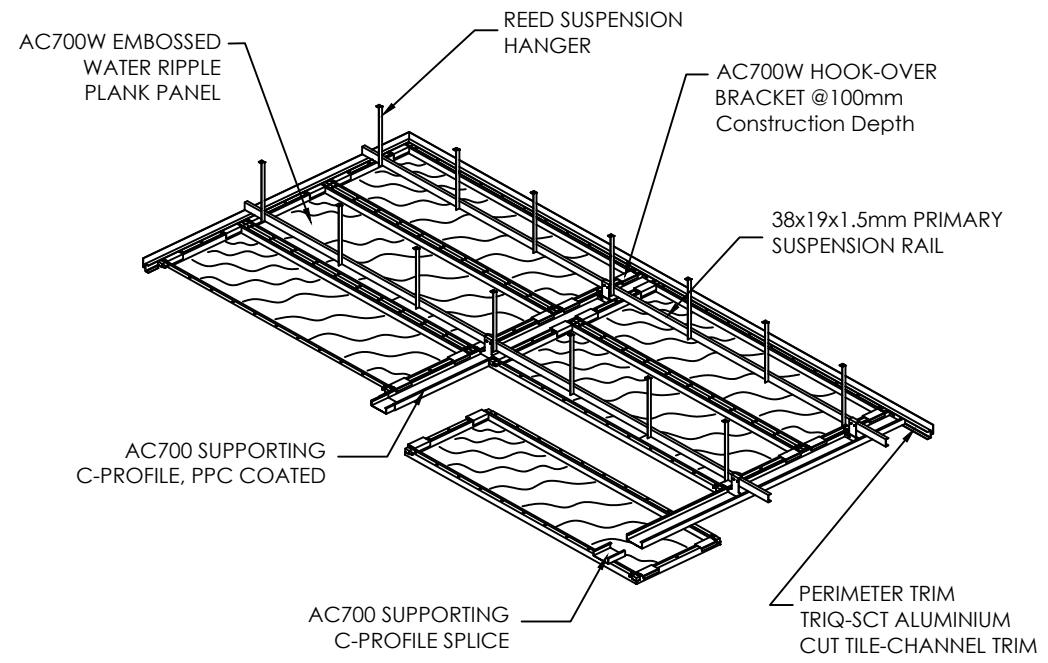


1. THE COPYRIGHT OF THIS DRAWING IS VESTED IN AMRON ARCHITECTURAL LIMITED AND IT MAY NOT BE REPRODUCED IN WHOLE OR PART OR USED FOR THE MANUFACTURE OF ANY ARTICLE WITHOUT THE EXPRESS PERMISSION OF THE COPYRIGHT HOLDERS.

2. WORK TO FIGURED DIMENSIONS ONLY.


3. THIS DRAWING IS TO BE READ IN CONJUNCTION WITH ALL RELEVANT ARCHITECTS, SERVICE ENGINEERS AND AMRON DRAWINGS AND SPECIFICATIONS.

TOLERANCE UNLESS STATED ±1mm	ALL DIMS IN MM
DO NOT SCALE	
DETAILS: SPECIAL ARCHITECTURAL CEILING SYSTEM	
NOTES	
<ul style="list-style-type: none"> MATERIAL (TILE): STAINLESS STEEL OR ALUMINIUM MATERIAL (GRID): STEEL OR ALUMINIUM OTHER MODULE SIZES AVAILABLE ON REQUEST REFER TO METAL TYPE PATTERN BROCHURE FOR OPTIONS REFER TO ACOUSTICS BROCHURE FOR OPTIONS PVD FINISH, REFER TO FINISHES BROCHURE FOR OPTIONS 	
SPECIFICATION GUIDE	
SYSTEM	AC700W - LINEAR
MODULE	1400 x 500
PERFORATION	NA
FINISH	EMBOSSED WATER-RIPPLE
COLOUR	SUPER MIRROR
ACOUSTICS	IF REQUIRED


02 AC700W - LONG SECTION (SUPPORTING DETAIL)
SCALE 1:1

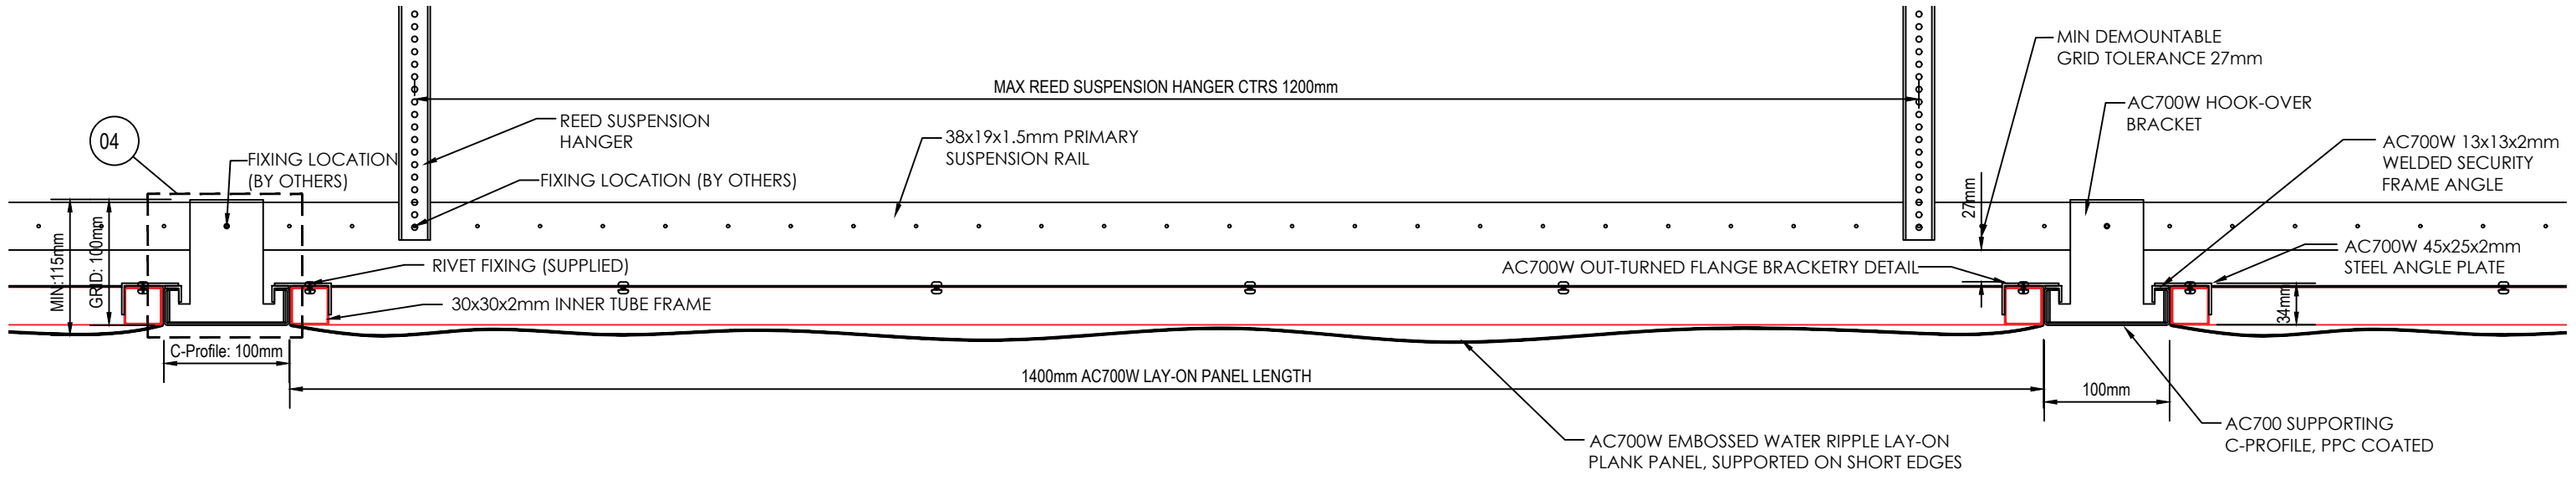

03 AC700W - CROSS SECTION (NON-SUPPORTING DETAIL)
SCALE AS PER MODEL

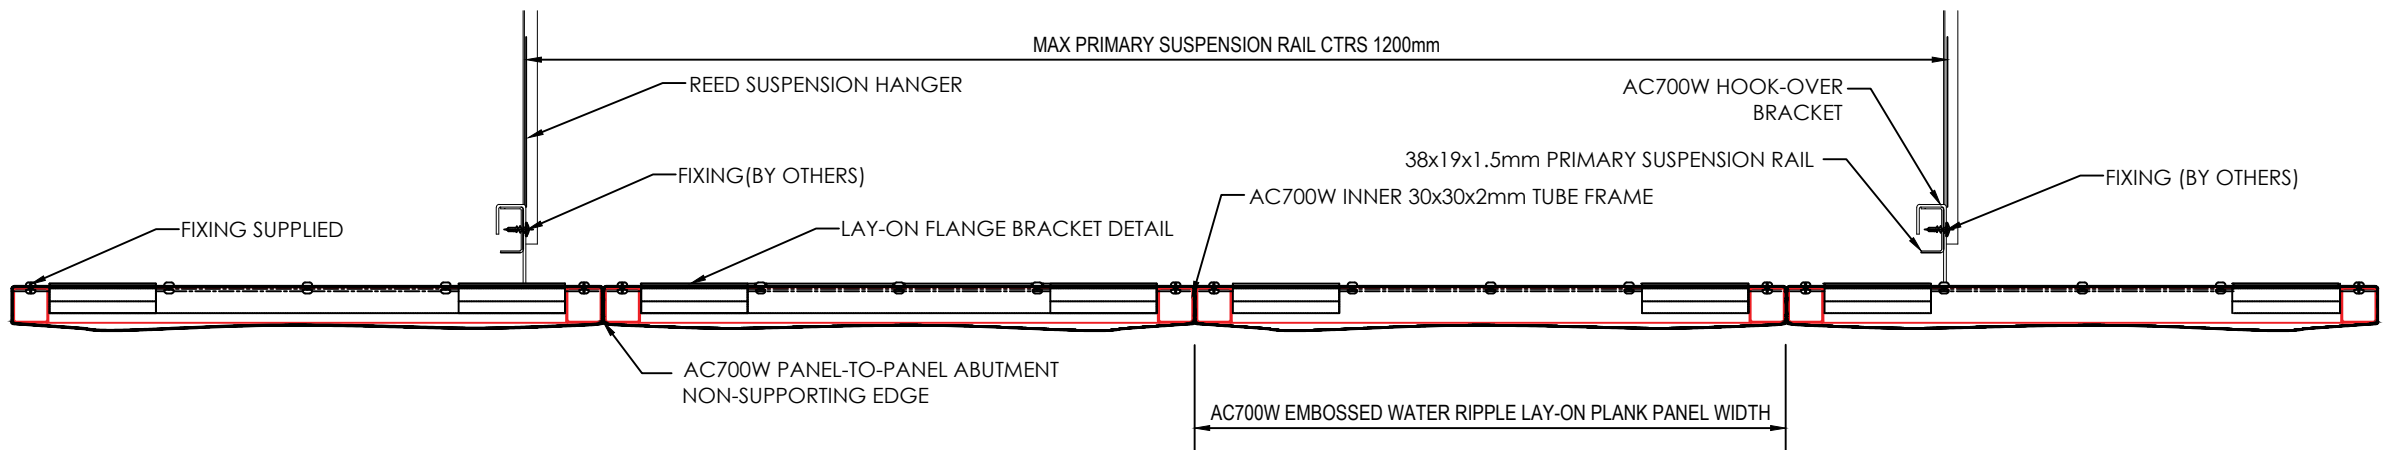

REV:	DESCRIPTION:	BY:	DATE:
STATUS:		WORK NORM	



Amron Architectural Limited,
9-10 The Foundry Business Park,
Seager Road,
Faversham,
Kent, ME13 7FD
+44 (0)1795 228 583
www.amronarchitectural.co.uk

TITLE:
**AC700W-L
Lay-on Plank Panel
Typical Detail with Exposed
Linear C-profile Sections**

CAD LOCATION & NAME: Technical/Projects			
SCALE AT A3: As Shown	DATE: 13.11.25	DRAWN: LF	CHECKED: WF
PROJECT NO: WORKNORM	DRAWING NO: AC700W-L-001	REVISION: 00	